


Addendum to Appendix

# C

## Living Room Sketch

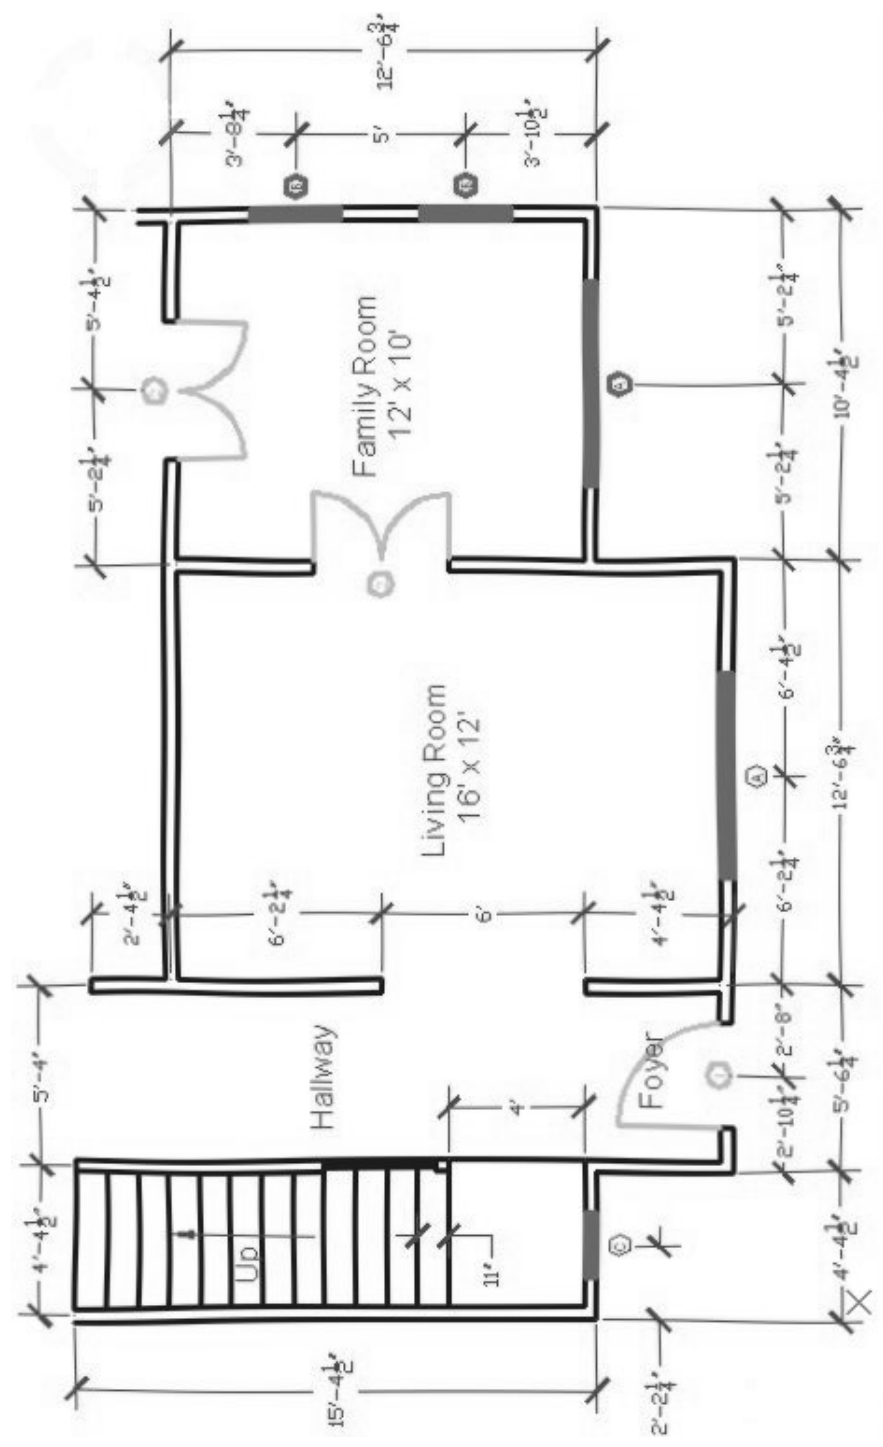

Sketch C-1